


The Palace of Fine Arts Theatre maintains an in-house lighting inventory for the use of rental clients. In order to keep set up time and labor costs to a minimum, the equipment is hung & focused in a "House Plot" which has evolved the years into a form that works for the major shows with a minimum of changes.

Designers are welcome to re-hang, re-focus, re-color or add rental equipment in order to achieve their visual concepts. Please keep in mind however, that the placement of basic washes, side lights, cyc lights, etc. are pre-placed already in their optimal positions. If you decide to change the lighting plot, please contact our Technical Director well in advance to determine the time and personnel that will be required to make those changes. Any changes made to house plot MUST be restored at the end of the show.

Palace of Fine Arts Theatre

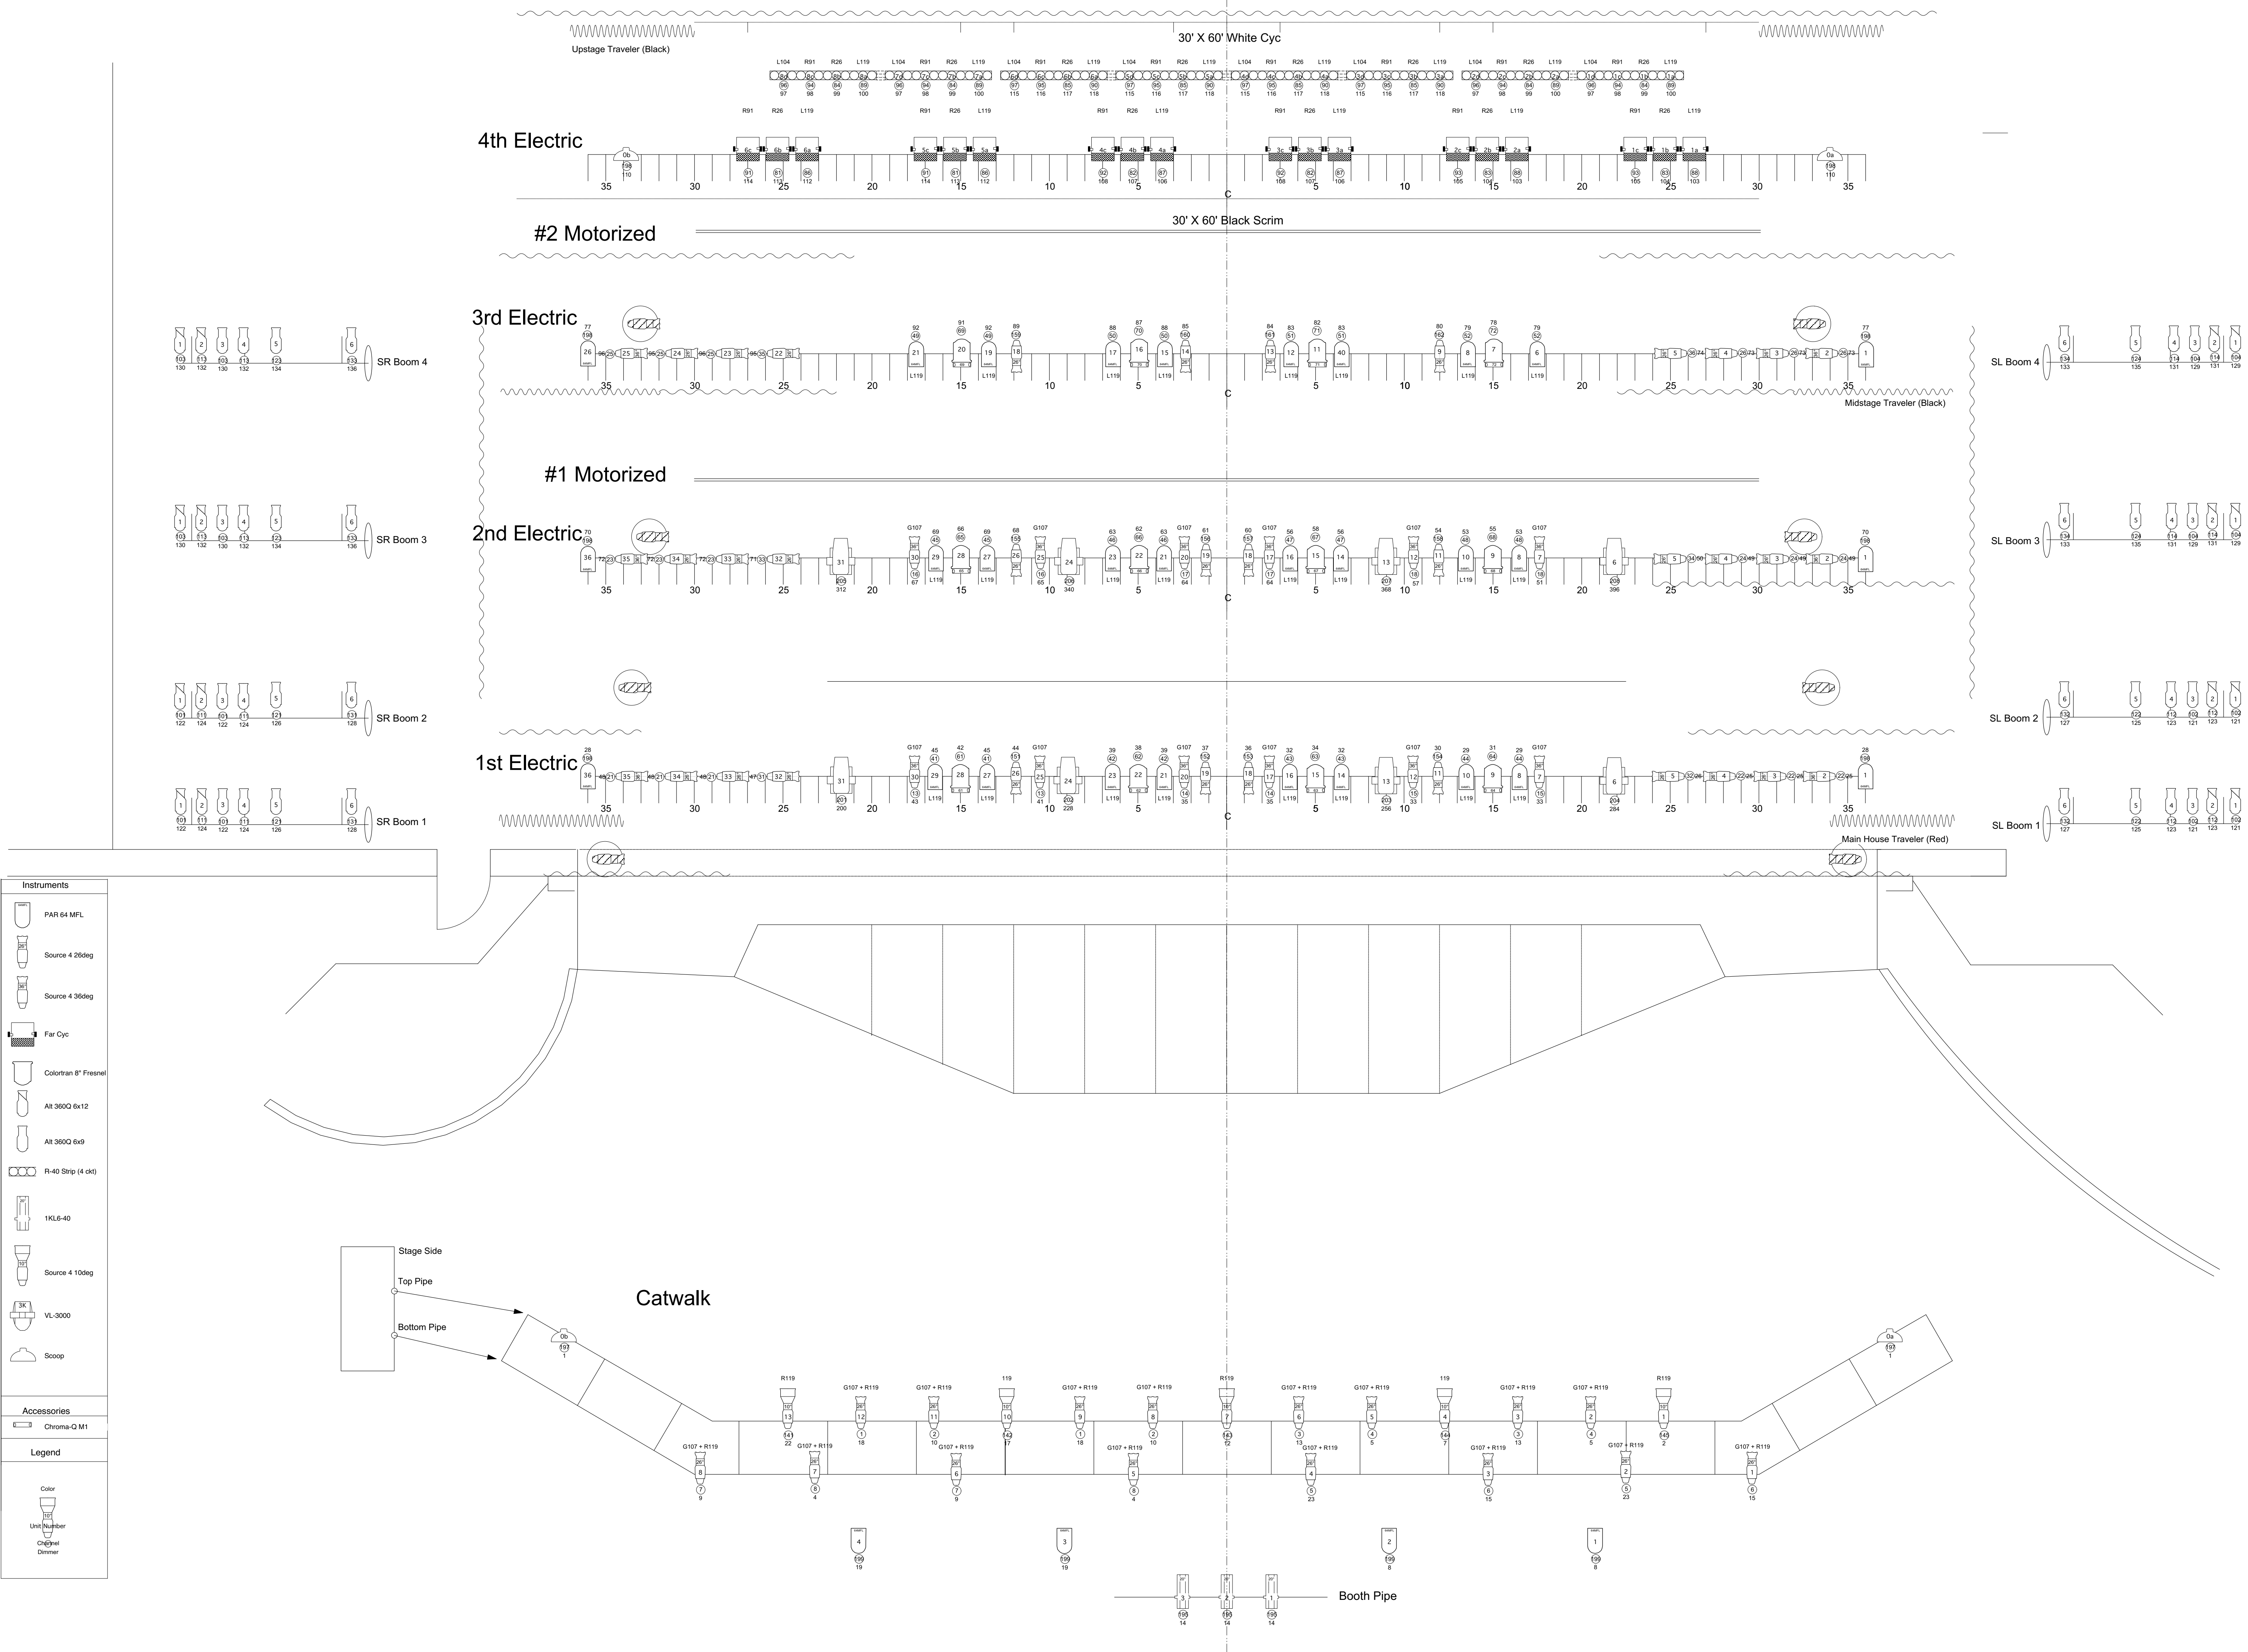

Drawing:
House Lighting Plot

Location:
Palace of Fine Arts The
Bay & Lyon St.
San Francisco, Ca

Plate: 1 **Of:** 1

Design By:

Drawn By:
MG

Scale:
1/4" = 1 Ft.

Revisions:

1	7/17/2015
2	
3	
4	
5	
6	

Client:
Date:
Job #: